




SCENFASAD

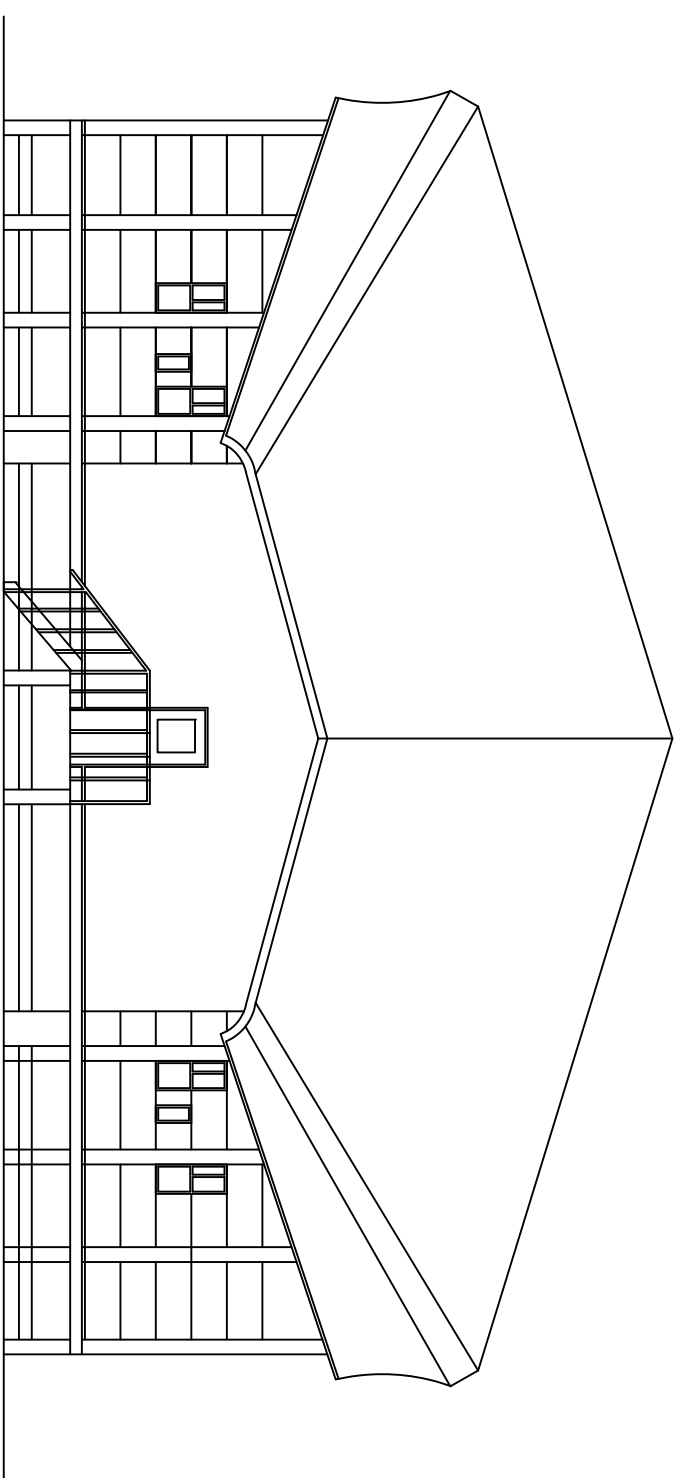

NORRFASAD

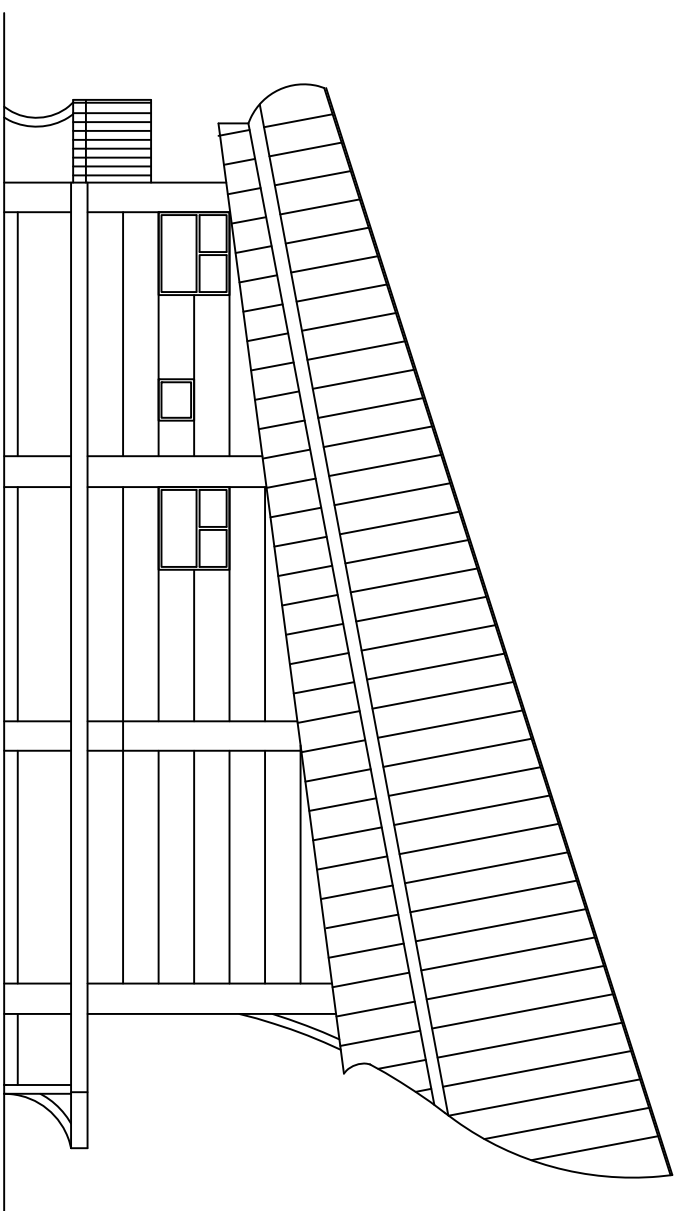

SIDDFASAD

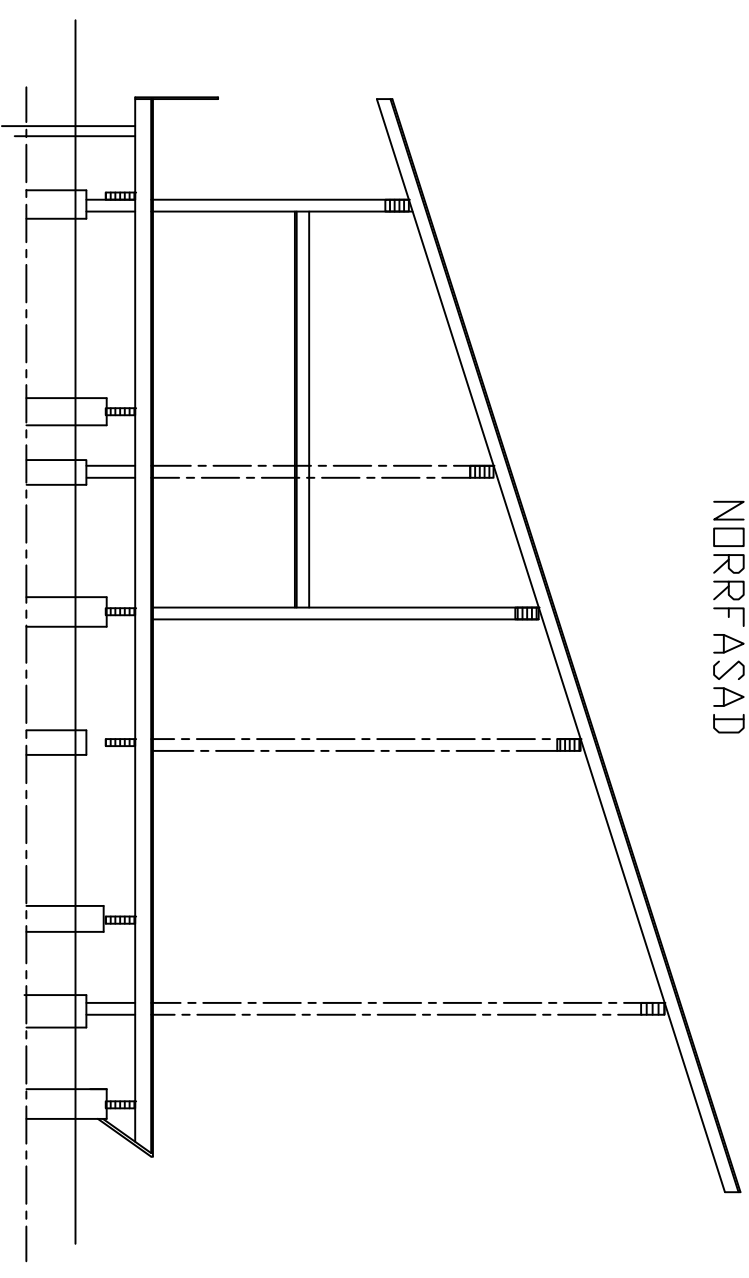

LANGDSEKTION

SKALA 1:100 (A2)
0 5 10 M

RITAD 1991-04-05
SCANNAD: DEC 2011
SENAST ANDRAD: 2012-02-16 BK

LJUSDALS FOLKPARK
SCEN